

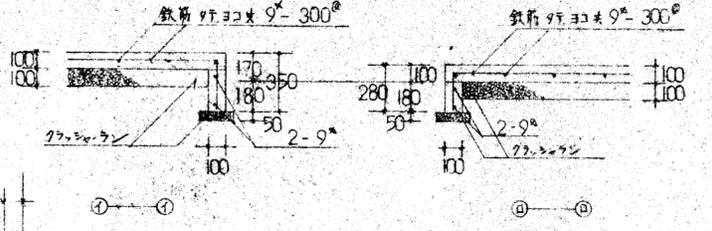
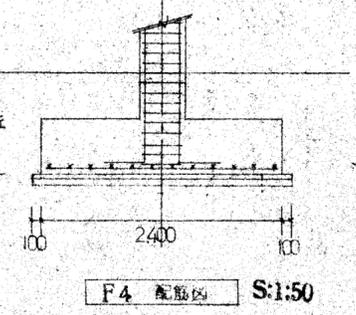
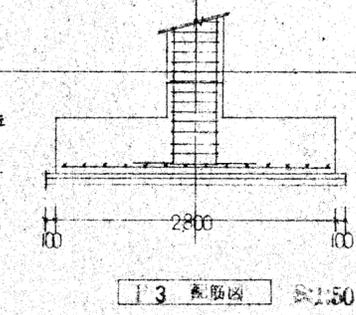
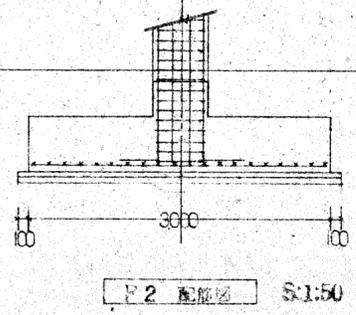
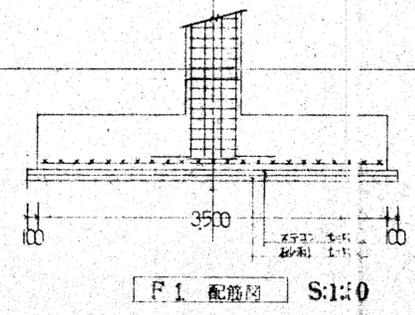


基礎伏図 S:1:100

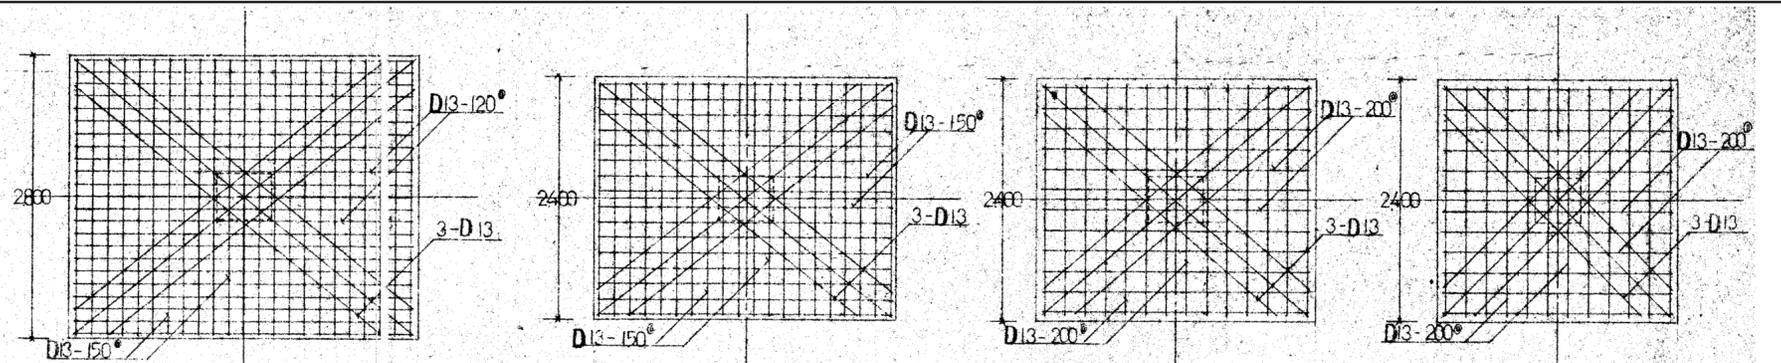

土間 配筋図 S:1:30

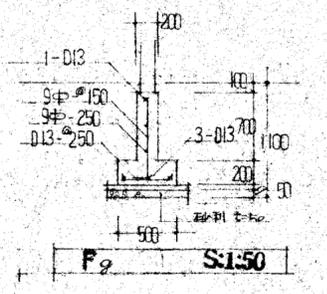

Fg S:1:50


地中梁 配筋 リスト S:1:30

断面	FG1			FG2		FG3	
	外端	中央	内端	端部	中央	端部	中央
B × D	400 × 900			400 × 900		350 × 900	
上筋	5 - 19	3 - 19	3 - 19	3 - 19	3 - 19	3 - 19	3 - 19
集筋		4 - 13		4 - 13		4 - 13	
F筋	3 - 19	3 - 19	3 - 19	3 - 19	3 - 19	3 - 19	3 - 19
STL	13 - 300°			13 - 300°		13 - 300°	
巾止	13 - 1200°			13 - 1200°		13 - 1200°	


GENERAL PLANNING	
EXECUTIVE DESIGN	


株式会社 平島弘之 + TEAM28
 HIROYUKI HEISHIMA ARCHITECT & TEAM28 ASSOCIATES
 一級建築士 第 152422 号 藤山仁志

TITLE	令和6年度 海部郡衛生処理事務組合 管理棟他解体工事	DATE	-
DRAWING	管理棟 基礎伏図	SCALE	1/100・1/50・1/30
CHECK		NO.	15 S-01

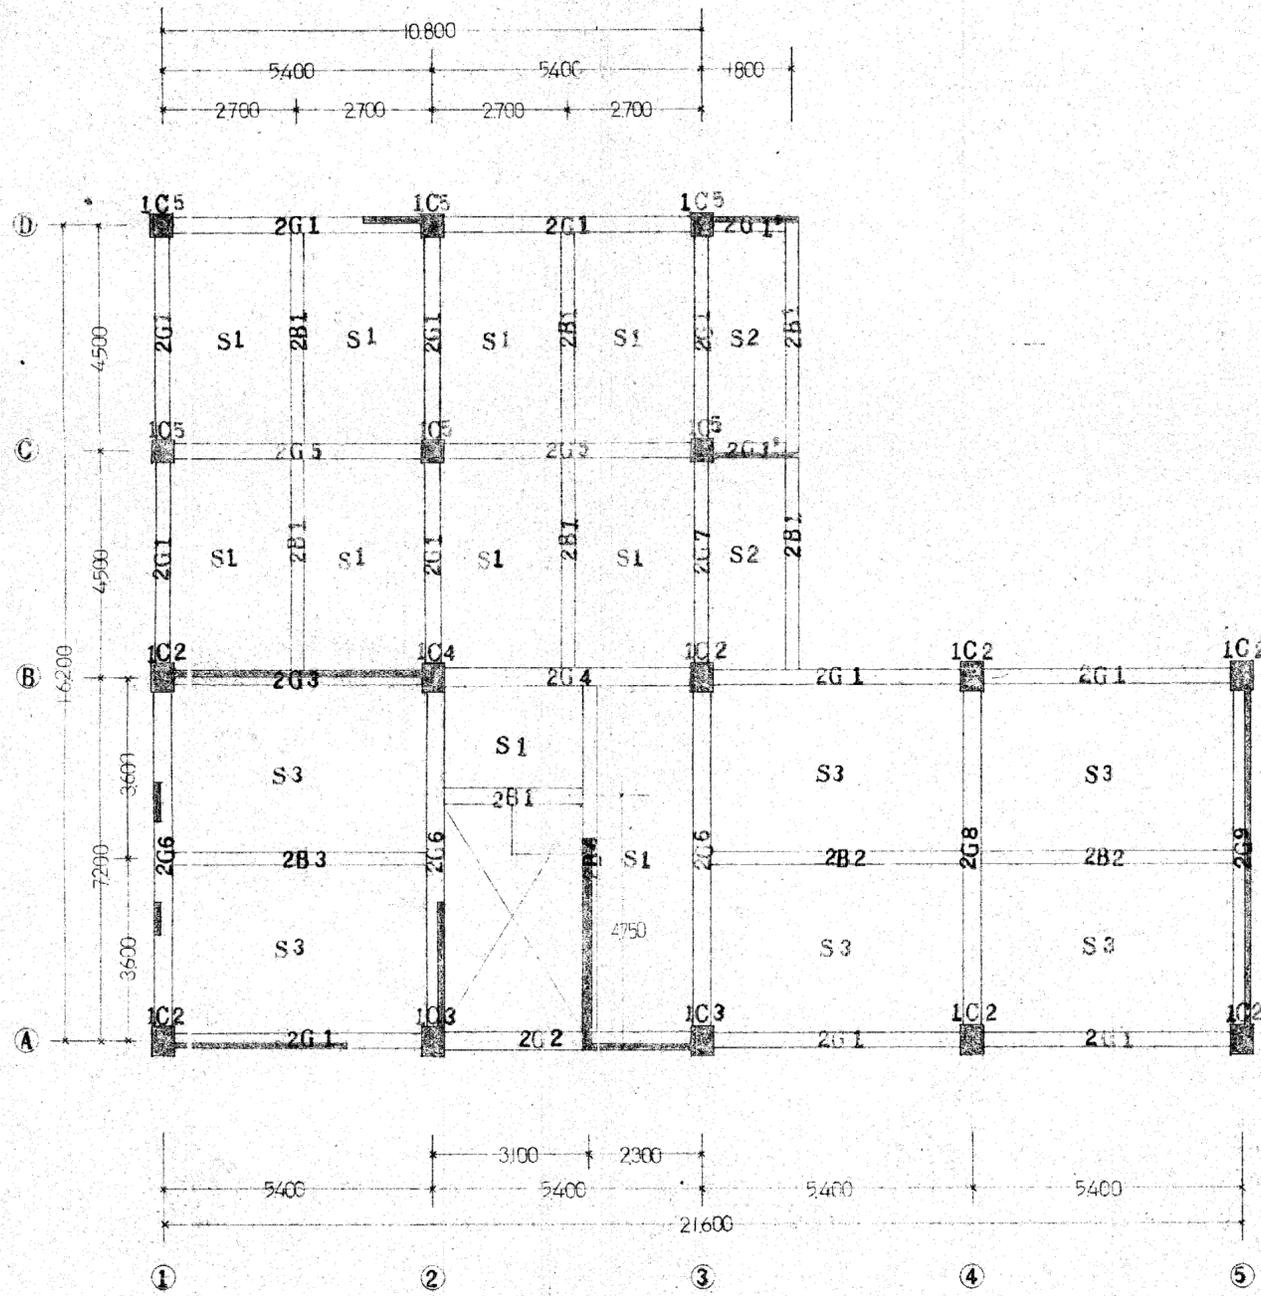

2階梁伏図 S:1:100

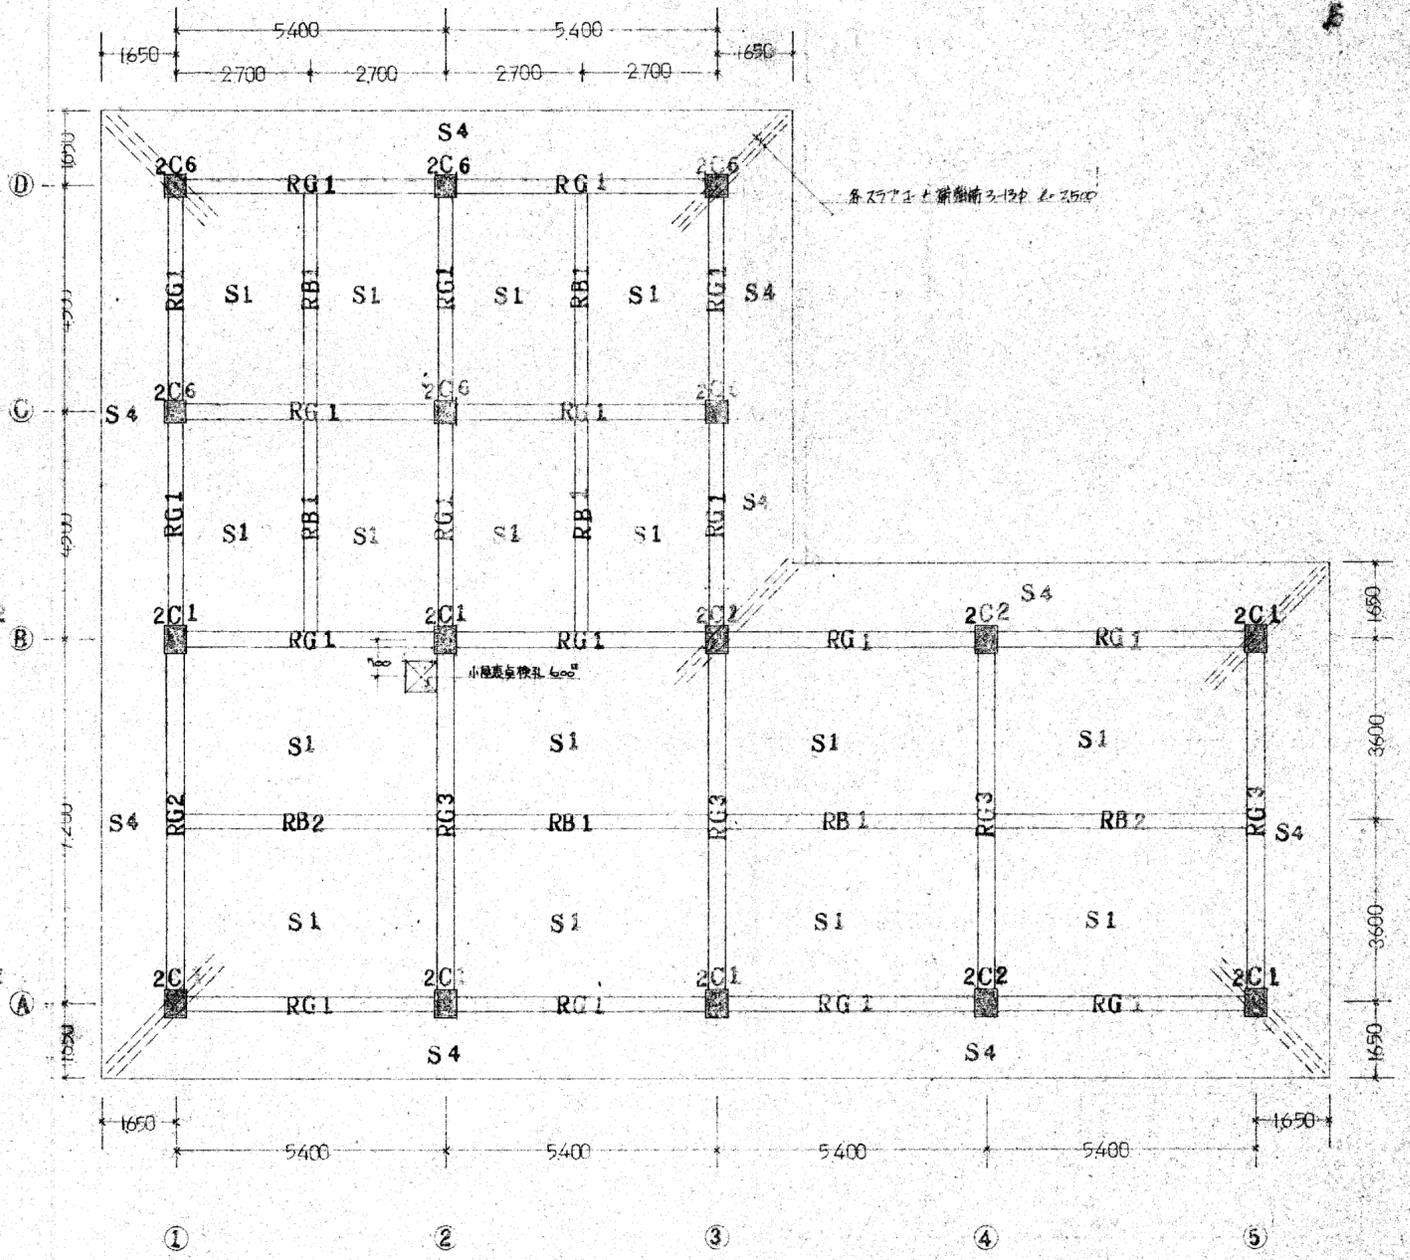

R階梁伏図 S:1:100

GENERAL PLANNING	
EXECUTIVE DESIGN	


 株式会社 平島弘之 + TEAM28
 HIROYUKI HEISHIMA ARCHITECT & TEAM28 ASSOCIATES
 一級建築士 第 152422 号 藤山仁志

TITLE	令和6年度 海部郡衛生処理事務組合 管理棟他解体工事	DATE	-
DRAWING	管理棟 2階・R階梁伏図	SCALE	1/100
CHECK		NO.	16 S-02

柱配筋リスト

	C1	C2	C3	C4	C5	C6
断面						
B × D	450 × 550	450 × 550	450 × 550	450 × 550	450 × 450	450 × 450
主筋	8-D19	4-D22 4-D19	4-D22 6-D19	4-D22 6-D19	4-D22 4-D19	8-D19
HOOP	9 [#] -100	9 [#] -100 [#]	9 [#] -100 [#]	13-100 [#]	9 [#] -100 [#]	9 [#] -100 [#]
DGL	9 [#] -1000	9 [#] -1000 [#]				

	2G1'	
	末端部	先端部
断面		
B × D	300 × 600	300 × 500
上筋	3-D22	
下筋	2-D22	
STL	9 [#] -200 [#]	

梁配筋リスト

	RG1	RG2	RG3	2G1	2G2	2G3
断面						
B × D	300 × 550	350 × 600	350 × 600	300 × 600	350 × 650	300 × 600
上筋	3-D19 2-D19	3-D19 2-D19 4-D19	4-D19 2-D19	3-D22 2-D22	3-D22 2-D19 2-D22	3-D22 2-D19 2-D22 2-D19
下筋	2-D19 3-D19	2-D19 3-D19 2-D19	2-D19 4-D19	2-D22 2-D22	2-D22 3-D22 2-D19	2-D22 2-D22 3-D22 2-D19
STL	9 [#] -200 [#]	9 [#] -180 [#]	9 [#] -180 [#]	9 [#] -200 [#]	9 [#] -180 [#]	9 [#] -150 [#]
	2G4	2G5	2G6	2G7	2G8	2G9
断面						
B × D	350 × 650	300 × 600	350 × 650	300 × 600	350 × 650	350 × 650
上筋	5-D22 2-D22 3-D22 2-D19	3-D22 2-D19 2-D22 2-D22 2-D19	3-D22 2-D19 2-D22	2-D22 2-D19 2-D22 1-D19	4-D22 2-D19 2-D22	5-D22 2-D22
下筋	2-D22 4-D22 2-D22	2-D22 3-D22 2-D22	2-D22 3-D22	2-D22 2-D22 2-D22	3-D22 4-D22	3-D22 3-D22
STL	9 [#] -150 [#]	9 [#] -200 [#]	9 [#] -180 [#]	9 [#] -200 [#]	9 [#] -130 [#]	9 [#] -180 [#]
	RB1	RB2	2B1	2B2	2B3	2B4
断面						
B × D	250 × 450	250 × 450	250 × 500	250 × 550	250 × 550	300 × 550
上筋	2-D19	2-D19 2-D19 2-D19 1-D16	2-D19 2-D19 2-D19 1-D16	2-D19 2-D19 3-D19	2-D19 1-D16 2-D19	4-D22 2-D22
下筋	2-D19	2-D19 2-D19 2-D19	2-D19 2-D19 2-D19	2-D19 3-D19 3-D19	2-D19 2-D19	4-D22 2-D22
STL	9 [#] -200 [#]					

GENERAL PLANNING

EXECUTIVE DESIGN



一級建築士 第152422号 藤山仁志

TITLE	令和6年度 海部郡衛生処理事務組合 管理棟他解体工事	DATE	-
DRAWING	管理棟 柱梁配筋リスト	SCALE	1/100
CHECK		NO.	17 S-03